



PROJECT TITLE  
서문주차장 변압기 개체공사

REVISION

CIVIL ENGINEERING
ARCHITECTURAL
STRUCTURAL
MECHANICAL
ELECTRICAL
APPROVED BY
DESIGN BY
DRAWING BY
CHECKED BY


DATE 2013. 2.

SCALE


NAME OF DRAWING

DRAWING NO.


SHEET NO.

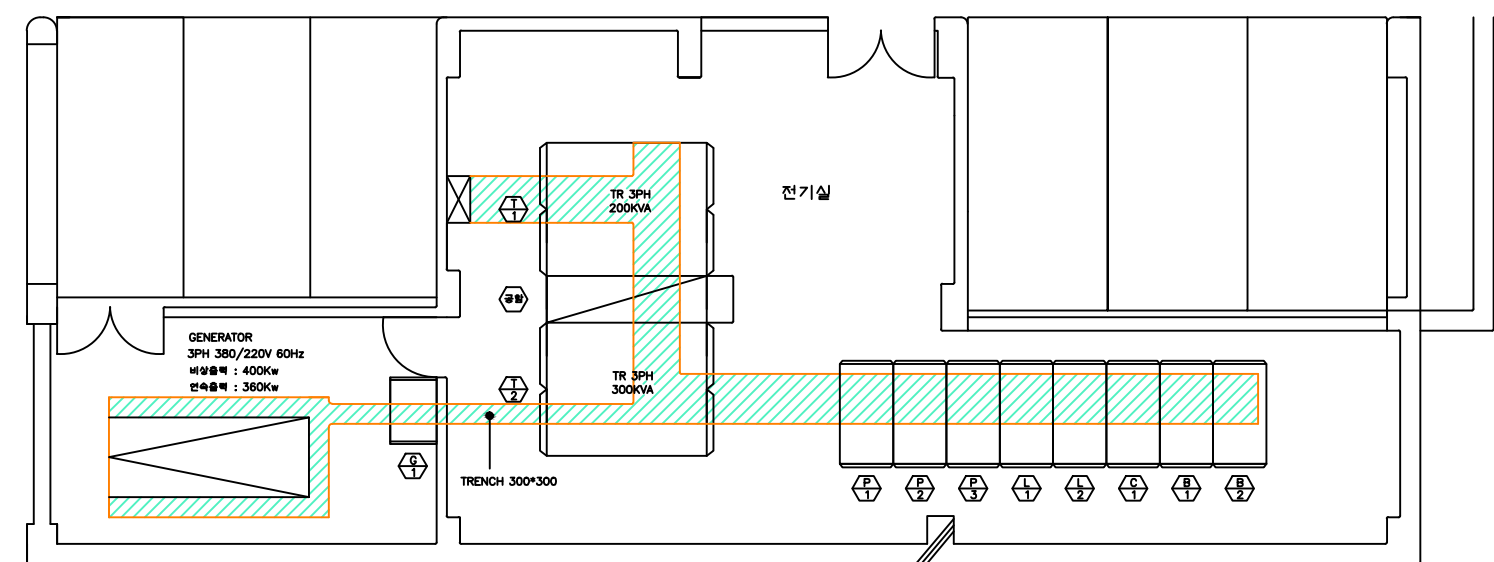

지하2층

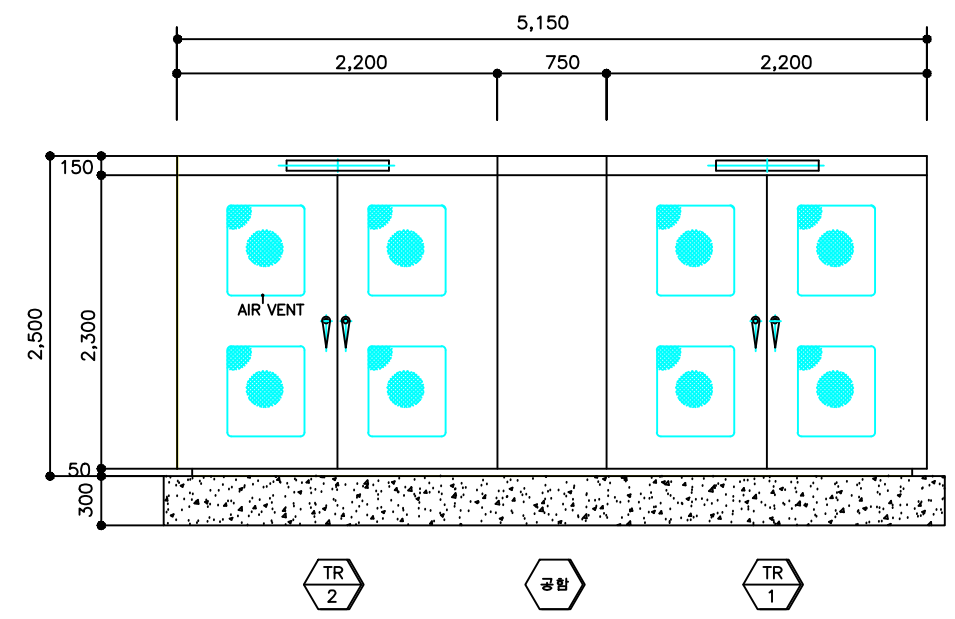

큐비클 정면도

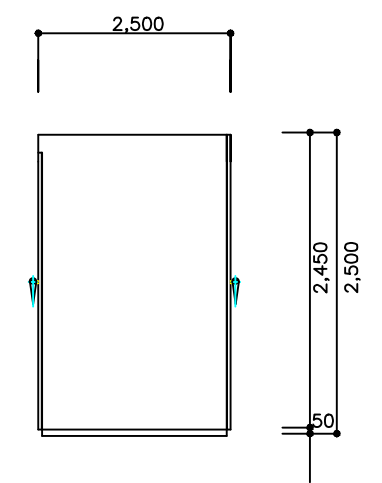

큐비클 측면도